



FNW

Z PURLIN PUNCHING DETAIL

EXAMPLE

Date: 22/2/2019

Customer: Ben Murray


Job: Hay Shed

Section Size: 200 x 1.9

Mark Number: EAST

Qty: 6

Length: 7.620

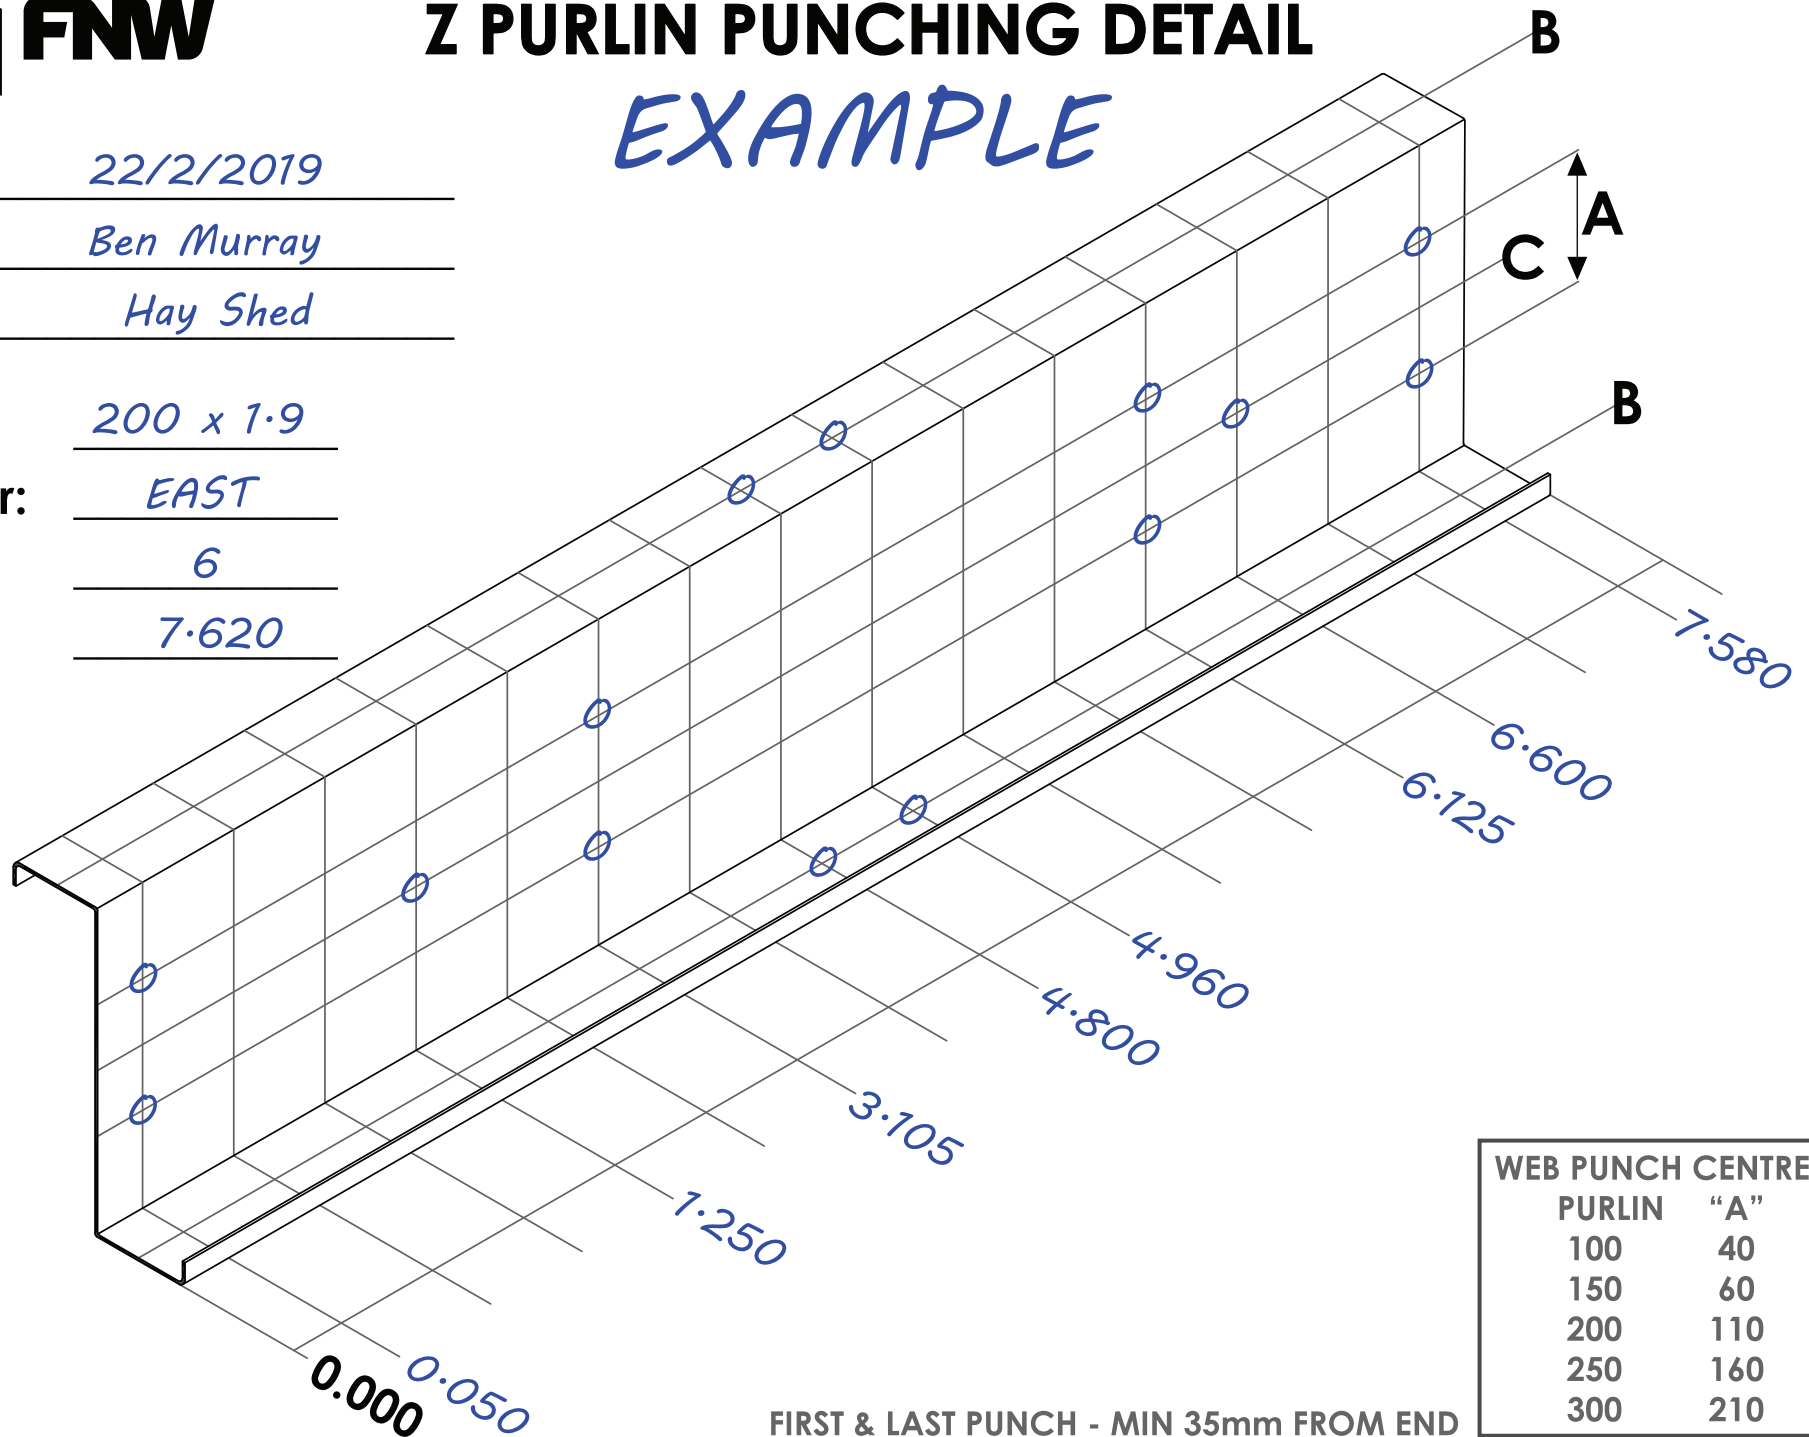

WEB PUNCH CENTRES	
PURLIN	"A"
100	40
150	60
200	110
250	160
300	210

FIRST & LAST PUNCH - MIN 35mm FROM END